


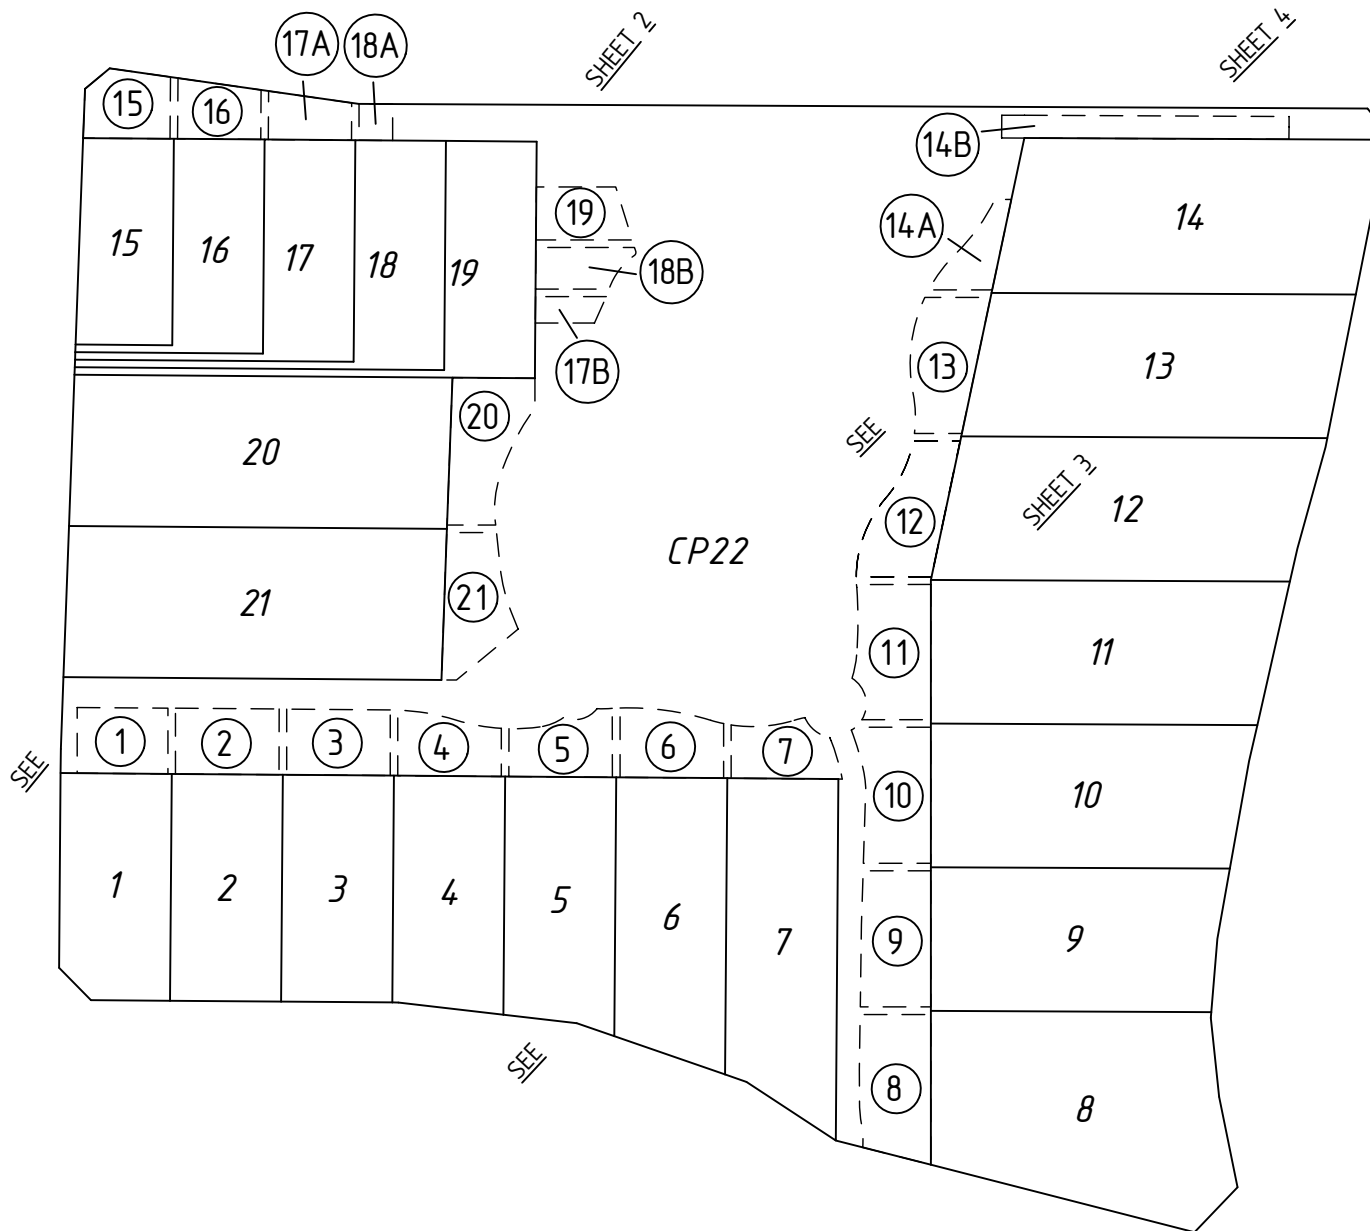

EXCLUSIVE USE SKETCH SP 77785
SURVEY STRATA LOTS IN SUPERLOT 17
SHEET 01 OF 04 SHEETS



MC MULLEN NOLAN GROUP
Level 1, 2 Sabre Crescent
Jandakot, W.A. 6164
PO Box 3526, Success
W.A. 6964, Australia
Tel: (08) 6436 1599
Fax: (08) 6436 1500
info@mngsurvey.com.au
www.mngsurvey.com.au
ABN 90 009 363 311


MNG Ref:- 98774sk-042a.dgn Date:- 12/02/2020



Scale 1: 1000



Scale 1 : 400

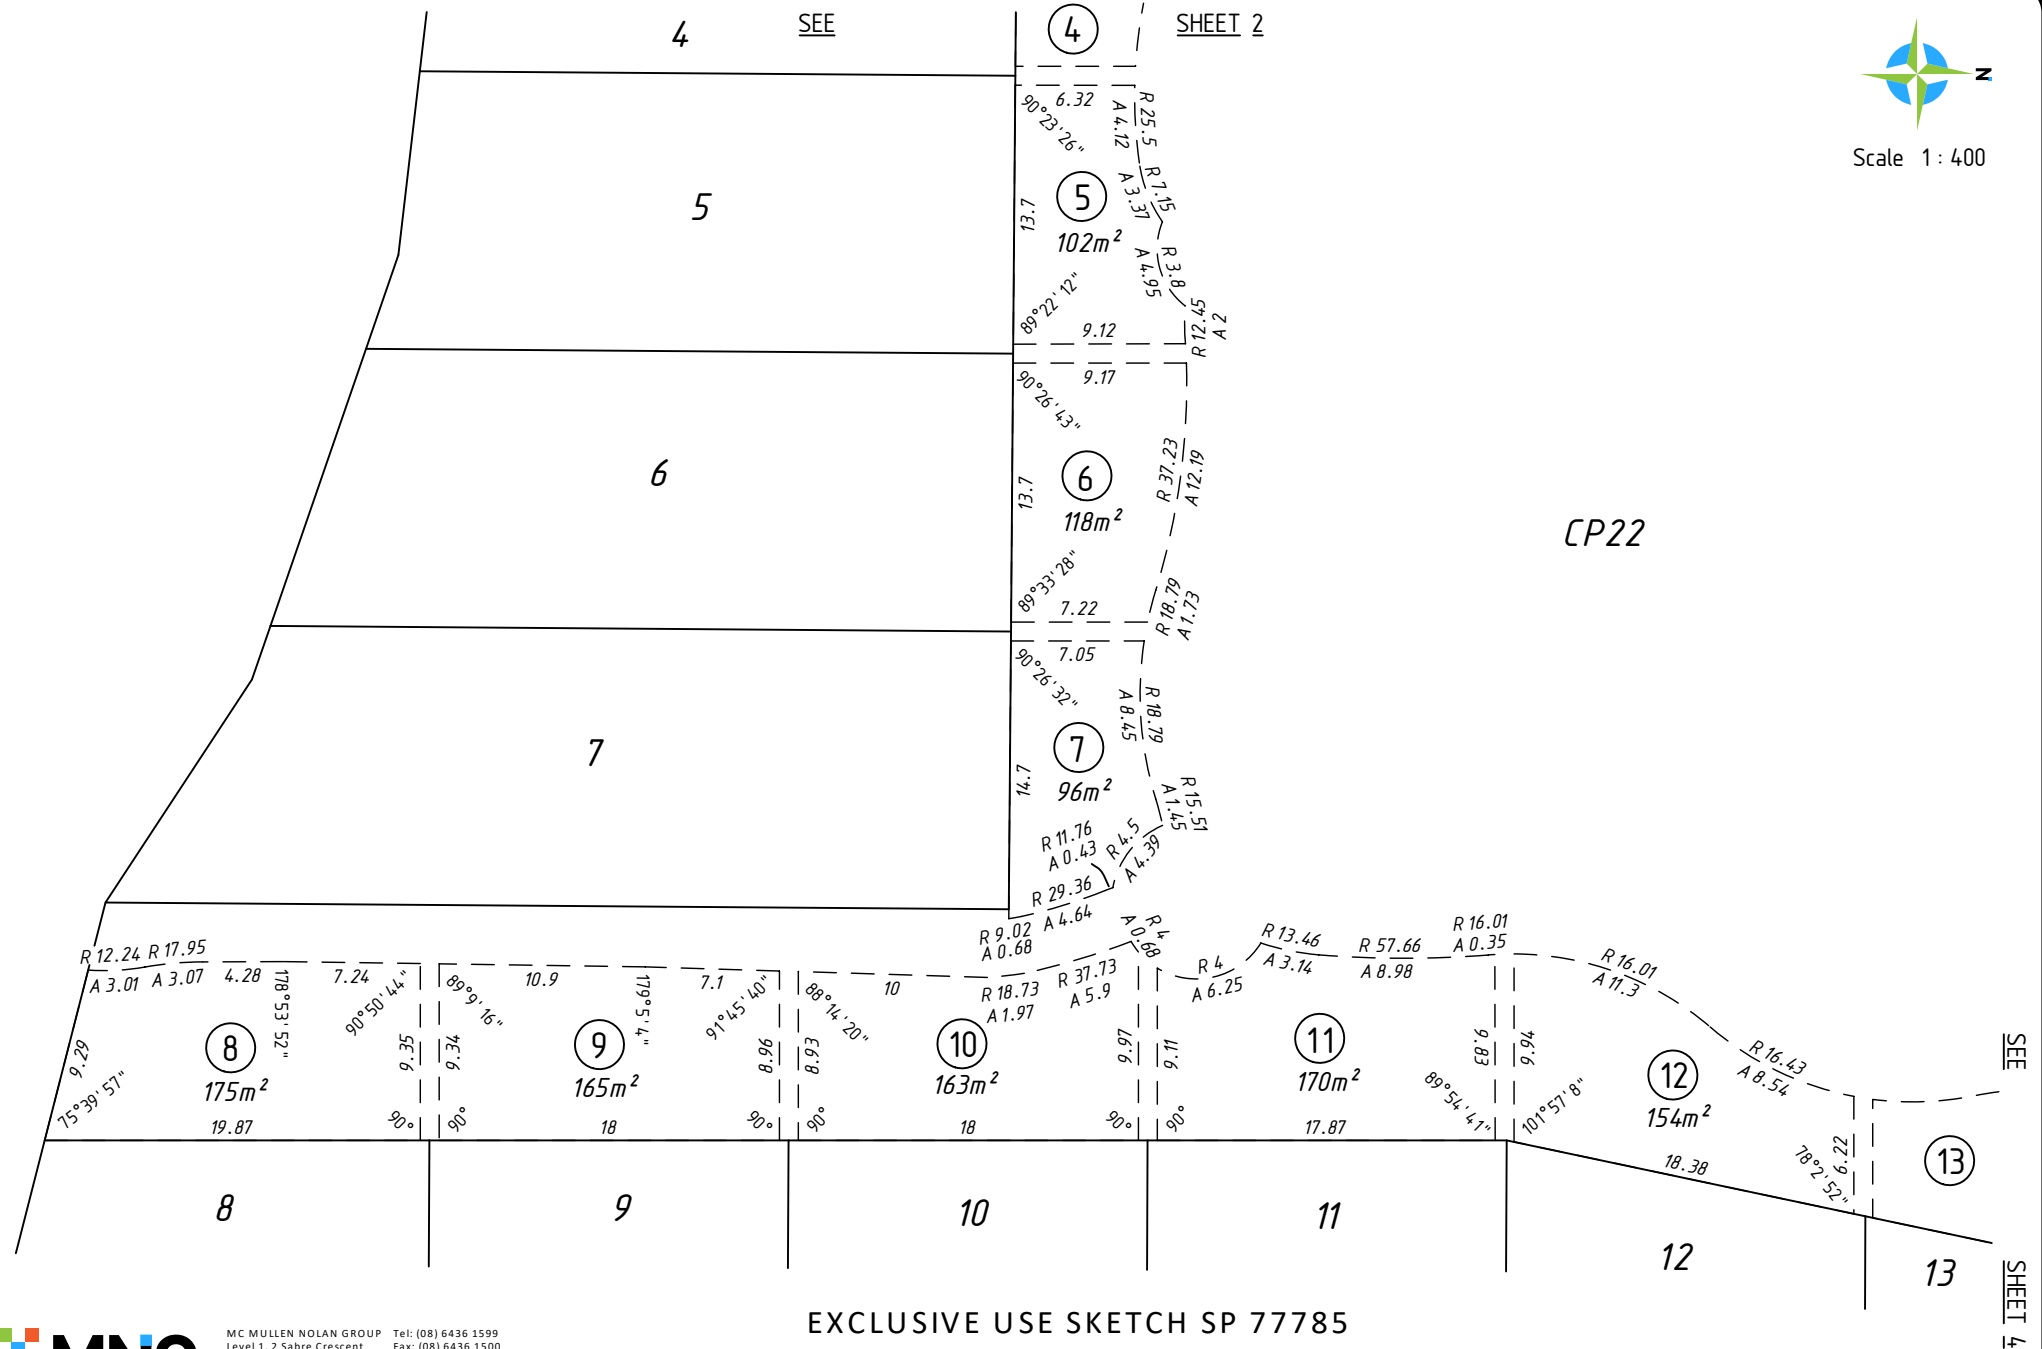


EXCLUSIVE USE SKETCH SP 77785
SURVEY STRATA LOTS IN SUPERLOT 17
SHEET 03 OF 04 SHEETS



MC MULLEN NOLAN GROUP
Level 1, 2 Sabre Crescent
Jandakot, W.A. 6164
PO Box 3526, Success
W.A. 6964, Australia
Tel: (08) 6436 1599
Fax: (08) 6436 1500
info@mngsurvey.com.au
www.mngsurvey.com.au
ABN 90 009 363 311

MNG Ref:- 98774sk-042a.dgn Date:- 12/02/2020

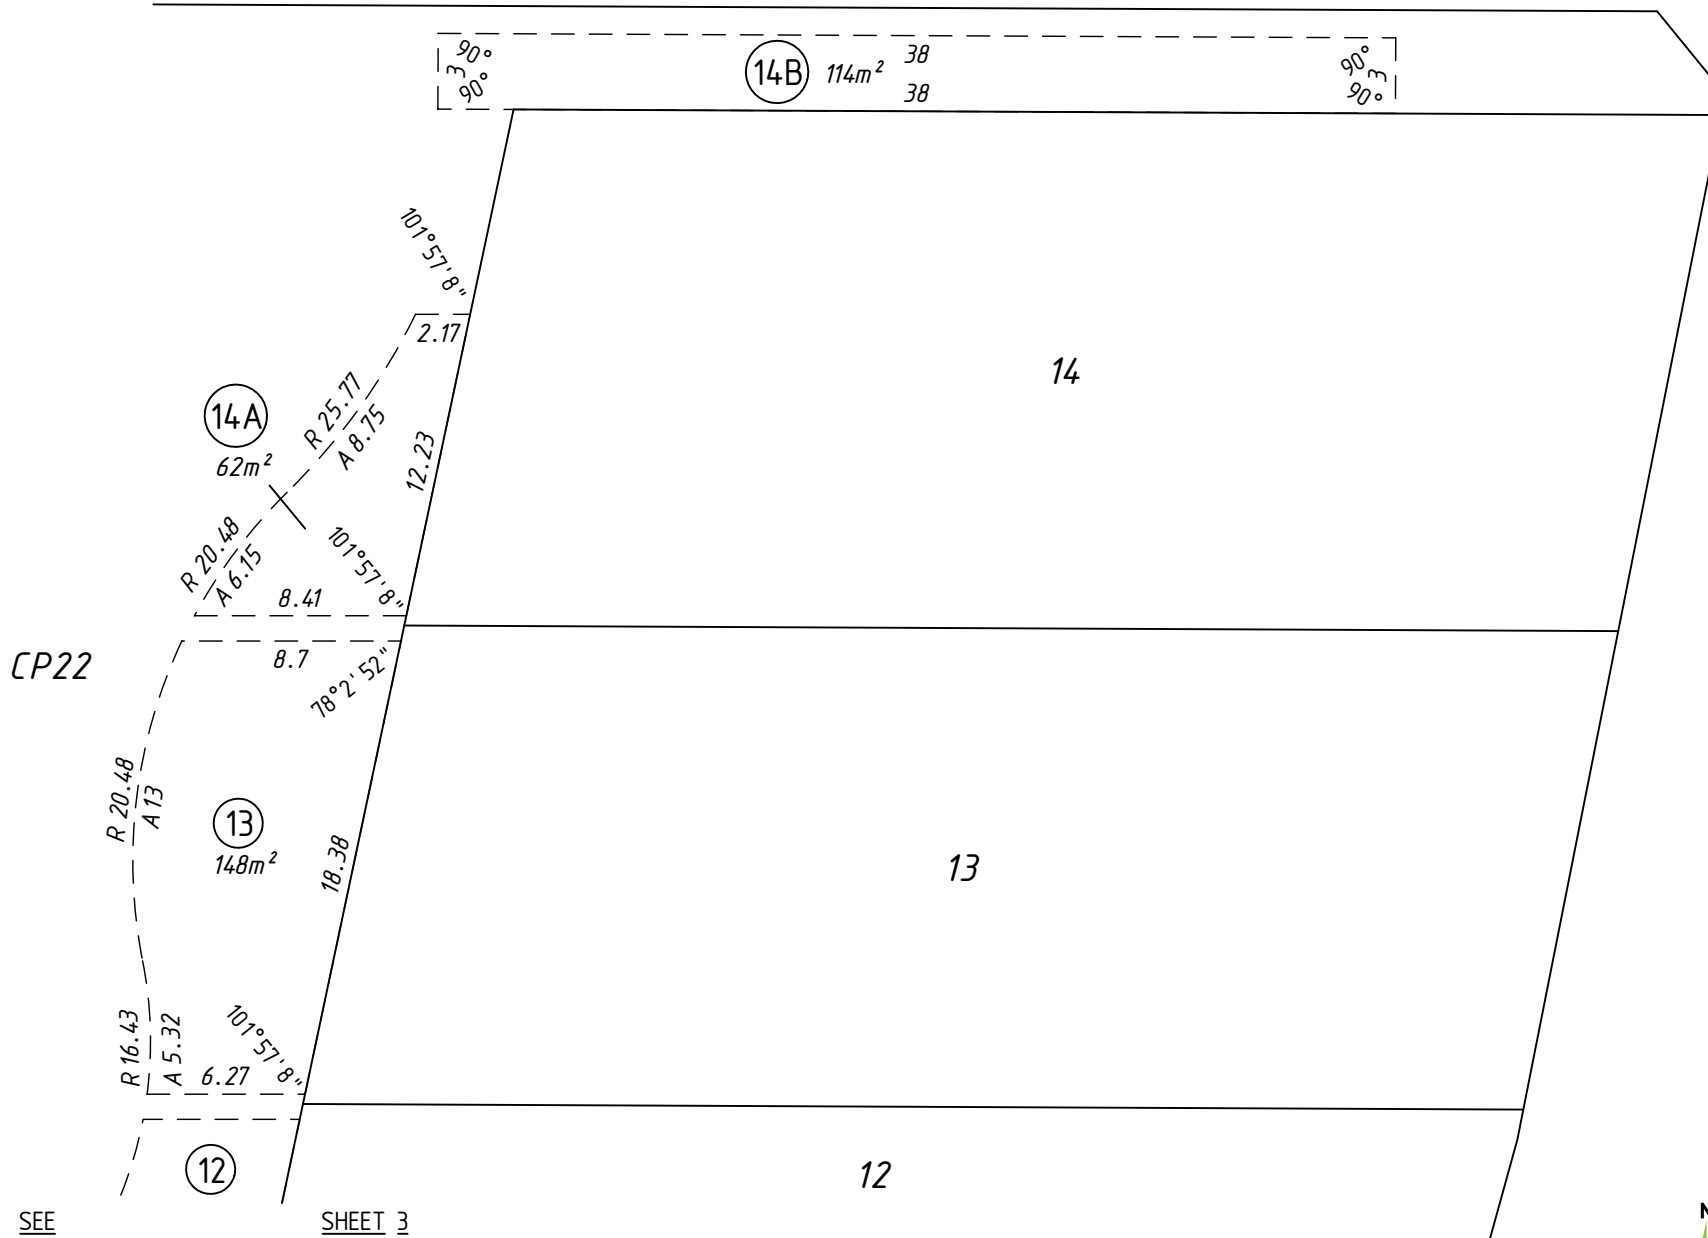

SEE

SHEET 3

EXCLUSIVE USE SKETCH SP 77785
SURVEY STRATA LOTS IN SUPERLOT 17
SHEET 04 OF 04 SHEETS



MC MULLEN NOLAN GROUP
Level 1, 2 Sabre Crescent
Jandakot, W.A. 6164
PO Box 3526, Success
W.A. 6964, Australia
Tel: (08) 6436 1599
Fax: (08) 6436 1500
info@mngsurvey.com.au
www.mngsurvey.com.au
ABN 90 009 363 311

MNG Ref:- 98774sk-042a.dgn Date:- 12/02/2020



Scale 1 : 300