
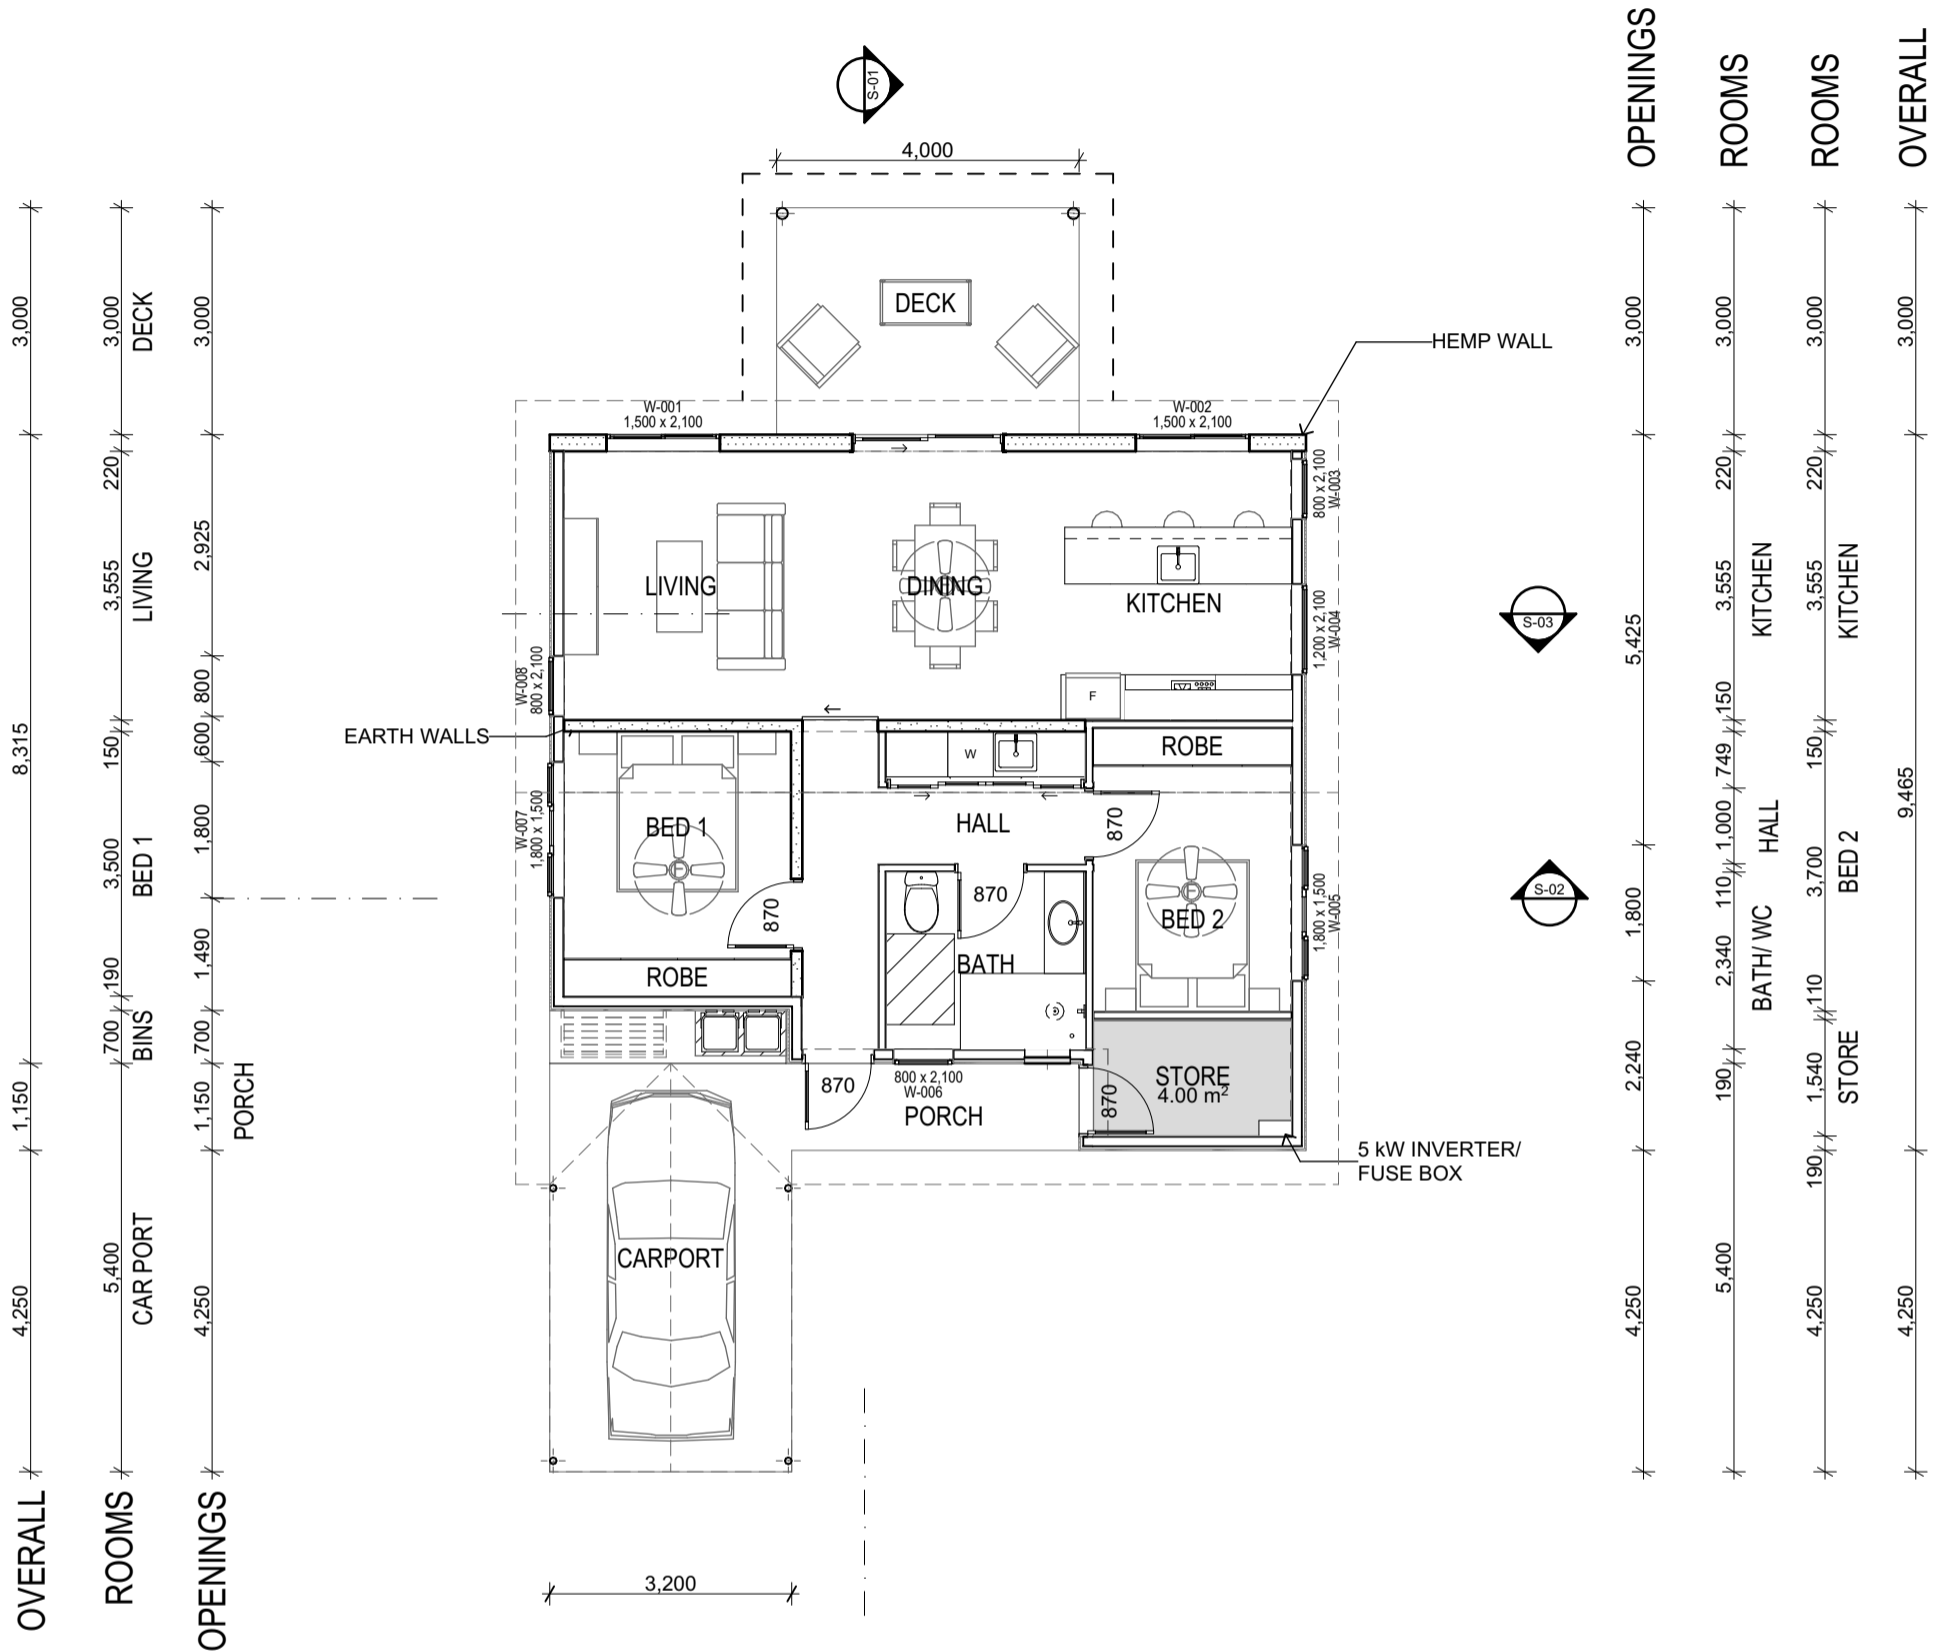


OVERALL	10,000
ROOMS	190
OPENINGS	750 1,500 1,750 2,000 1,750 1,500 750

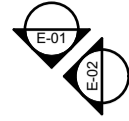

OPENINGS	3,000
ROOMS	3,000
ROOMS	3,000
OVERALL	3,000

OVERALL	8,315
ROOMS	150
OPENINGS	1,800

Notes
House Area: 84.41m²
Carport Area: 19.47m²
Porch: 4.37m²
Deck: 12m²
Total Build Area: 120.25m²
Floor Ratio Area: 84.41m²

OPENINGS	3,340	950	250	800	940	600	120	3,000	
ROOMS	190	3,000	150	1,000	110	2,630	110	2,620	190

1. Ground Floor OVERALL 1:100 10,000



New Earth Living

M: (+61) 400 321 802
E: brendan@newearthliving.com.au
W: www.newearthliving.com.au
S: www.facebook.com/Building.A.Sustainable.Future/
www.instagram.com/newearthliving/

Drawn | Checked Maddison Read
Plot Date: 9/08/2020
Project NO. -
Project Status Concept

Client New Earth Living
Climate Zone Clate Zone 5
Wind Region Region A
Site: Witchcliffe, 6286

DRAWING TITLE :

Ground Floor

PROJECT NAME :

The Banksia

REVISION NO.

8

DRAWING NO.

2