




MC MULLEN NOLAN GROUP Tel: (08) 6436 1599
 177 Spencer Street, South Bunbury, W.A. 6230 Fax: (08) 6436 1500
 PO Box 1233, Bunbury info@mngsurvey.com.au
 W.A. 6231, Australia www.mngsurvey.com.au
 ABN 90 009 363 311

EXCLUSIVE USE SKETCH SP 85752
 SURVEY STRATA LOTS IN SUPER LOT 22
 SHEET 01 OF 08 SHEETS

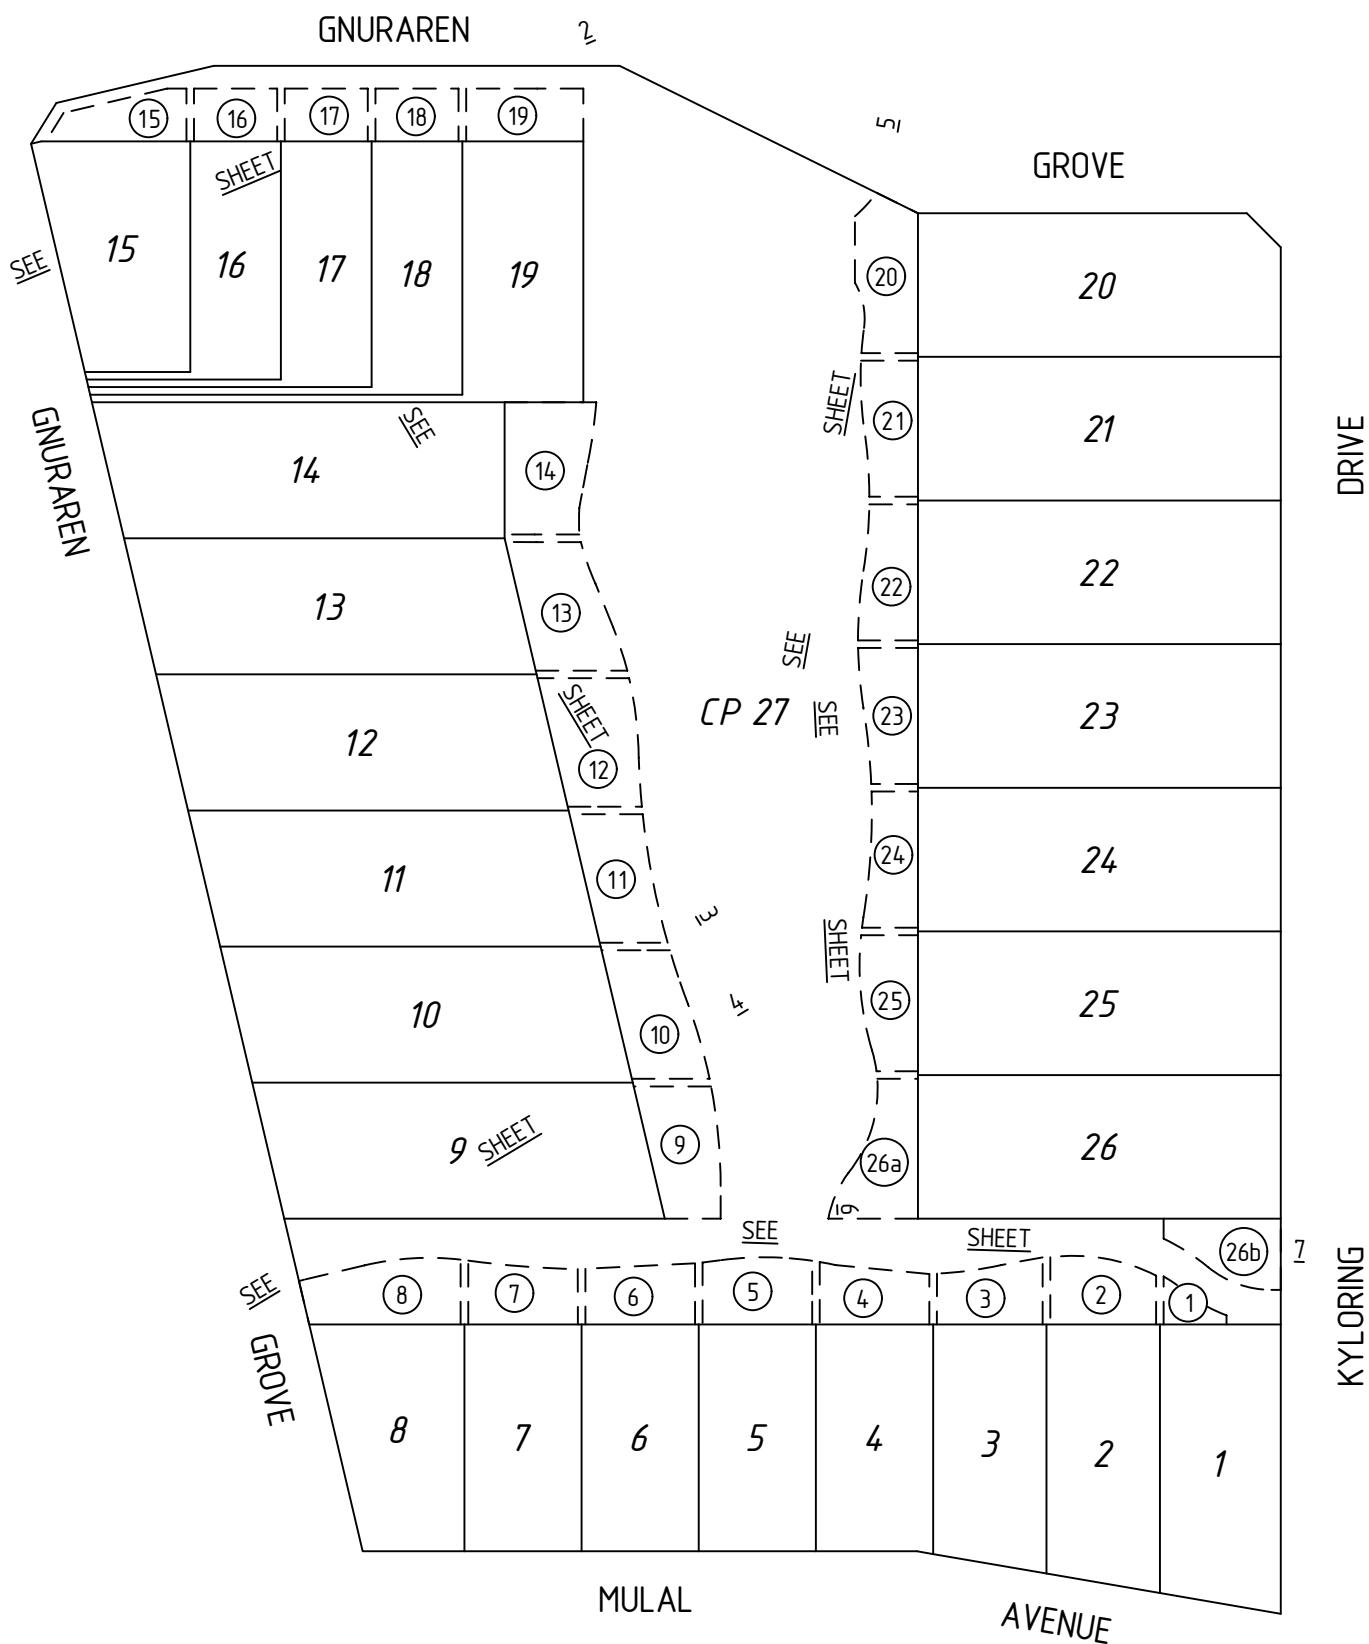

MNG Ref:- 98774sk-089a.dgn Date:- 28/06/2022


Scale 1: 1000

GNURAREN
GROVE

GNURAREN

GROVE

SEE SHEET 5

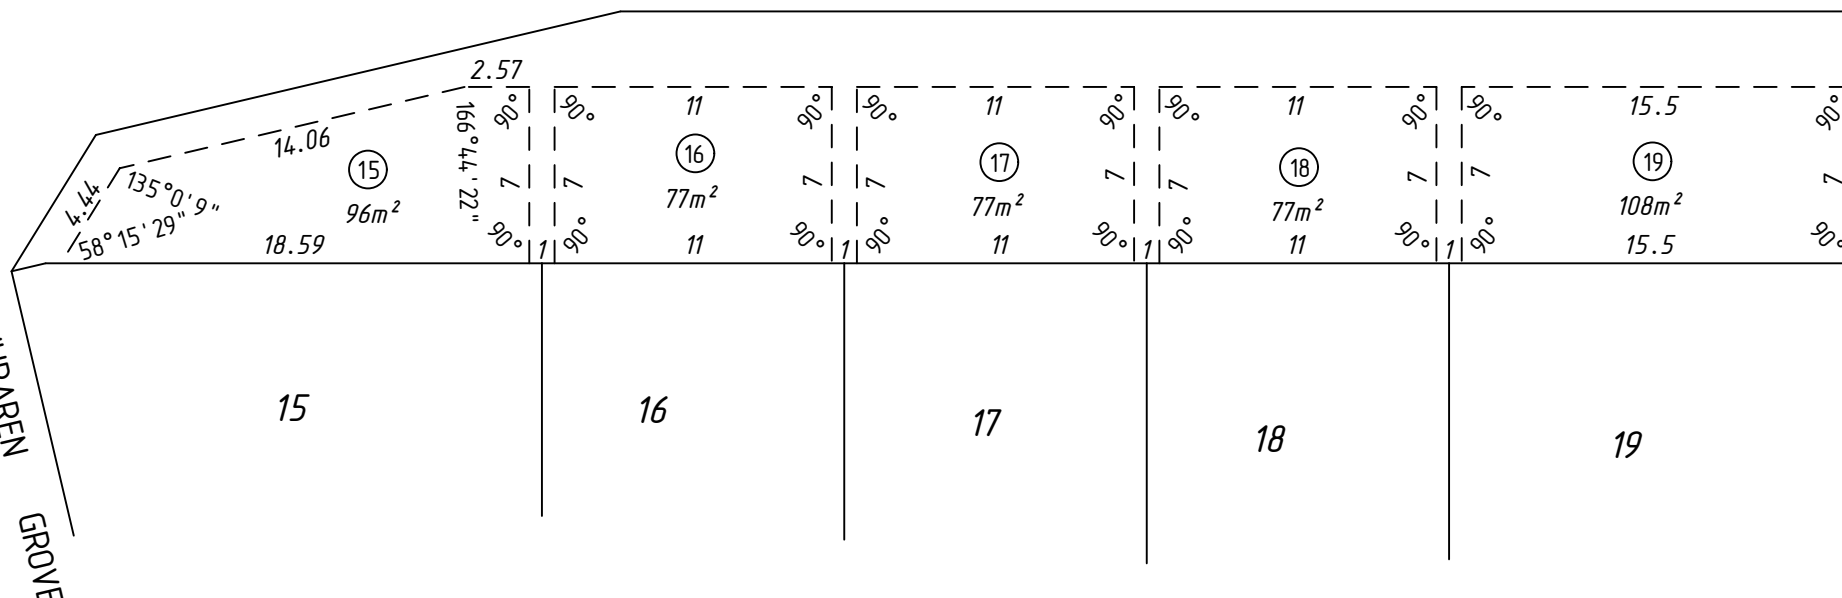

SEE SHEET 3





MC MULLEN NOLAN GROUP
177 Spencer Street, South
Bunbury, W.A. 6230
PO Box 1233, Bunbury
W.A. 6231, Australia
Tel: (08) 6436 1599
Fax: (08) 6436 1500
info@mngsurvey.com.au
www.mngsurvey.com.au
ABN 90 009 363 311

EXCLUSIVE USE SKETCH SP 85752
SURVEY STRATA LOTS IN SUPER LOT 22
SHEET 02 OF 07 SHEETS



Scale 1 : 300

MNG Ref:- 98774sk-089a.dgn Date:- 28/06/2022

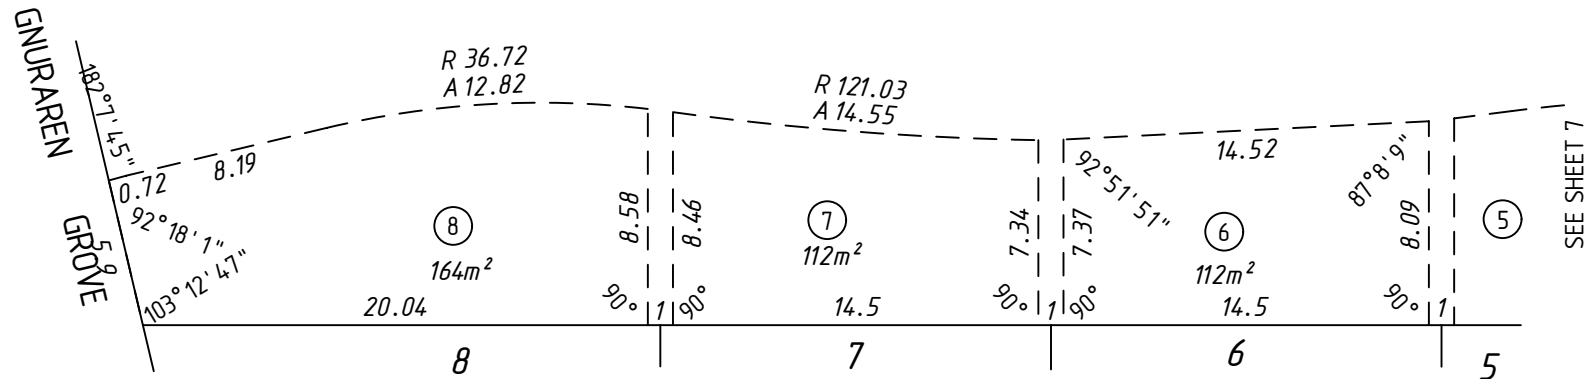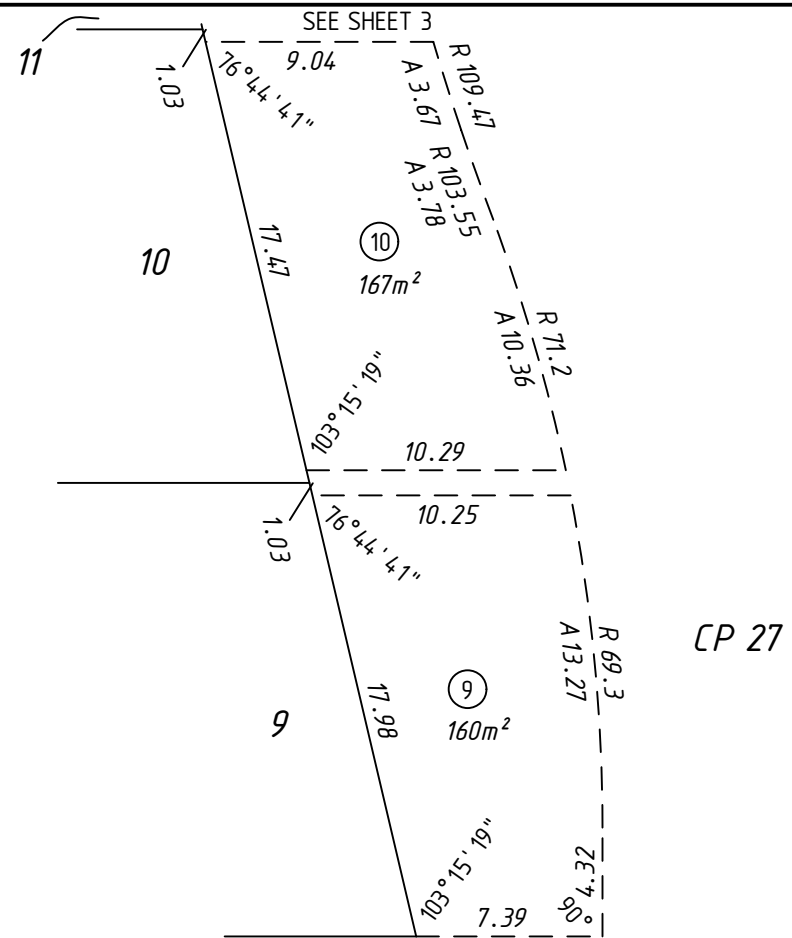


MC MULLEN NOLAN GROUP
177 Spencer Street, South
Bunbury, W.A. 6230
PO Box 1233, Bunbury
W.A. 6231, Australia
Tel: (08) 6436 1599
Fax: (08) 6436 1500
info@mngsurvey.com.au
www.mngsurvey.com.au
ABN 90 009 363 311

MNG Ref:- 98774sk-089a.dgn Date:- 28/06/2022

EXCLUSIVE USE SKETCH SP 85752
SURVEY STRATA LOTS IN SUPER LOT 22
SHEET 04 OF 07 SHEETS



Scale 1 : 300

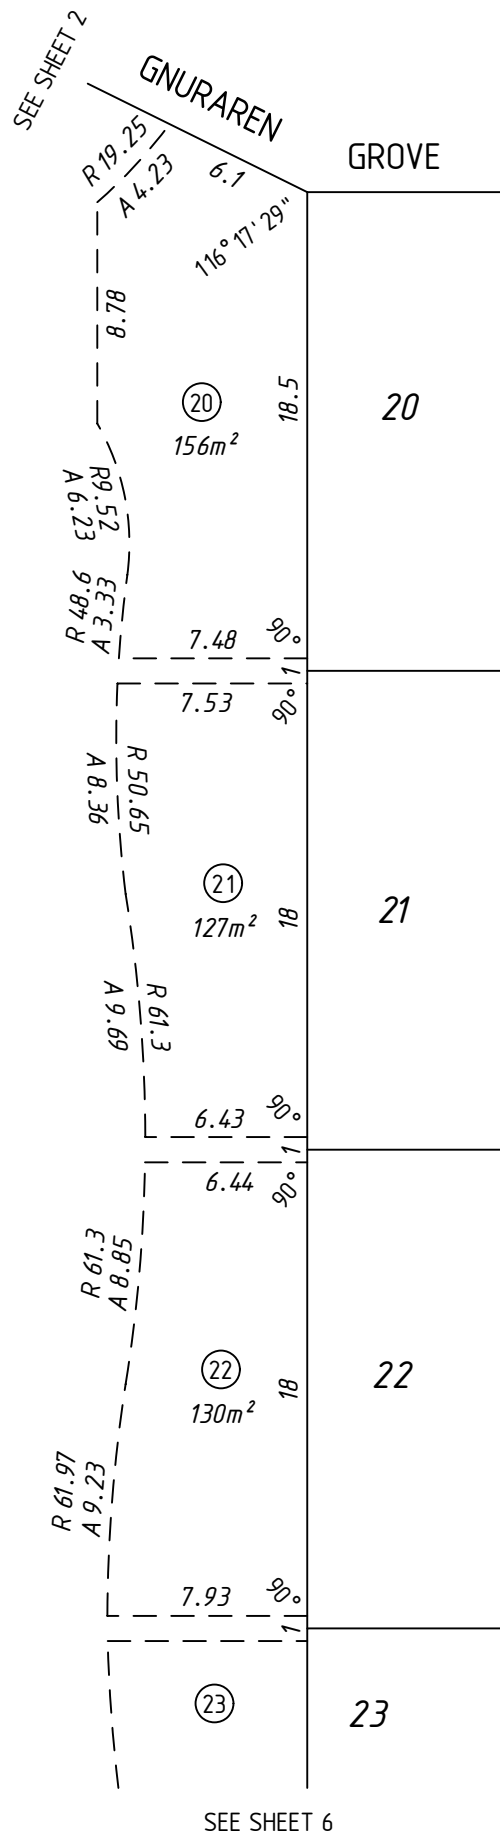

MC MULLEN NOLAN GROUP Tel: (08) 6436 1599
177 Spencer Street, South Bunbury, W.A. 6230 Fax: (08) 6436 1500
PO Box 1233, Bunbury info@mngsurvey.com.au
W.A. 6231, Australia www.mngsurvey.com.au
ABN 90 009 363 311

EXCLUSIVE USE SKETCH SP 85752
SURVEY STRATA LOTS IN SUPER LOT 22
SHEET 05 OF 07 SHEETS



Scale 1 : 300

