



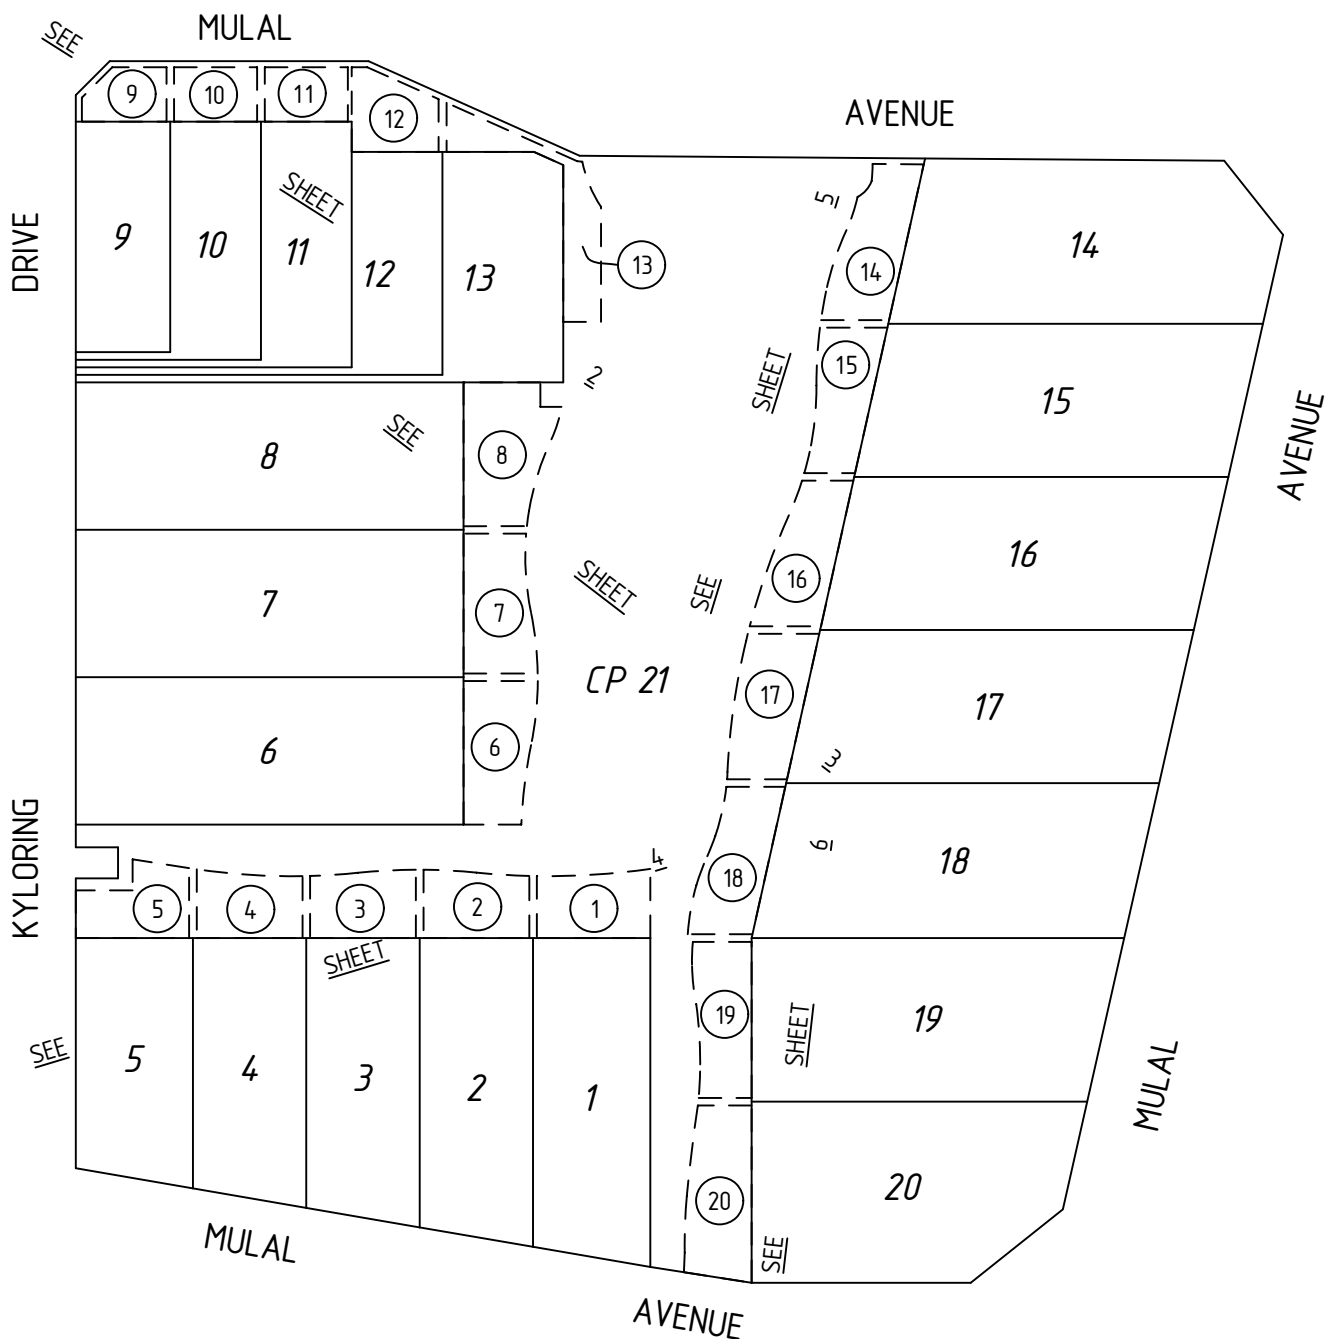

MC MULLEN NOLAN GROUP Tel: (08) 6436 1599
 177 Spencer Street, South Bunbury, W.A. 6230 Fax: (08) 6436 1500
 PO Box 1233, Bunbury info@mngsurvey.com.au
 W.A. 6231, Australia www.mngsurvey.com.au
 ABN 90 009 363 311

EXCLUSIVE USE SKETCH SP 85753
 SURVEY STRATA LOTS IN SUPER LOT 23
 SHEET 01 OF 06 SHEETS



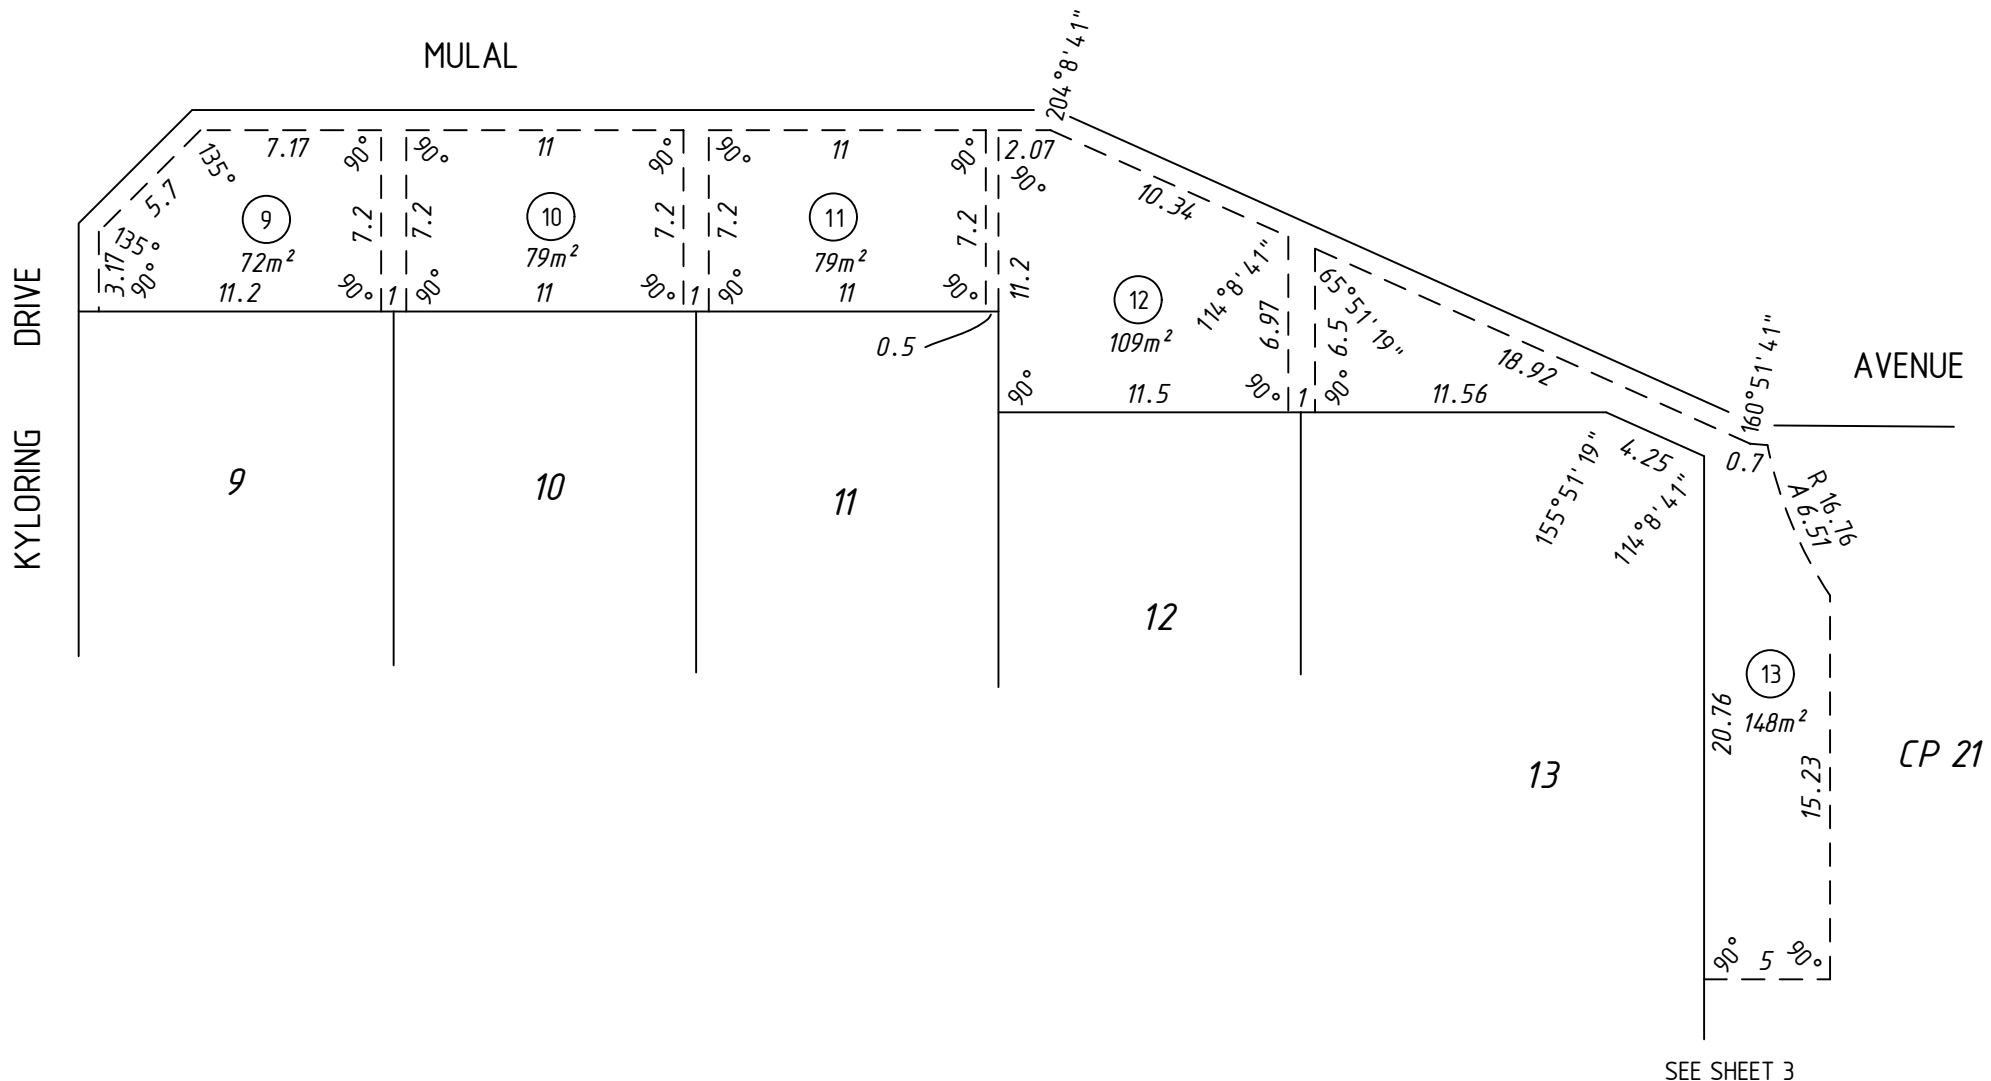

MC MULLEN NOLAN GROUP
177 Spencer Street, South
Bunbury, W.A. 6230
PO Box 1233, Bunbury
W.A. 6231, Australia
Tel: (08) 6436 1599
Fax: (08) 6436 1500
info@mngsurvey.com.au
www.mngsurvey.com.au
ABN 90 009 363 311


MNG Ref:- 98774sk-090a.dgn Date:- 28/06/2022

EXCLUSIVE USE SKETCH SP 85753
SURVEY STRATA LOTS IN SUPER LOT 23
SHEET 02 OF 06 SHEETS




Scale 1 : 300

SEE SHEET 2

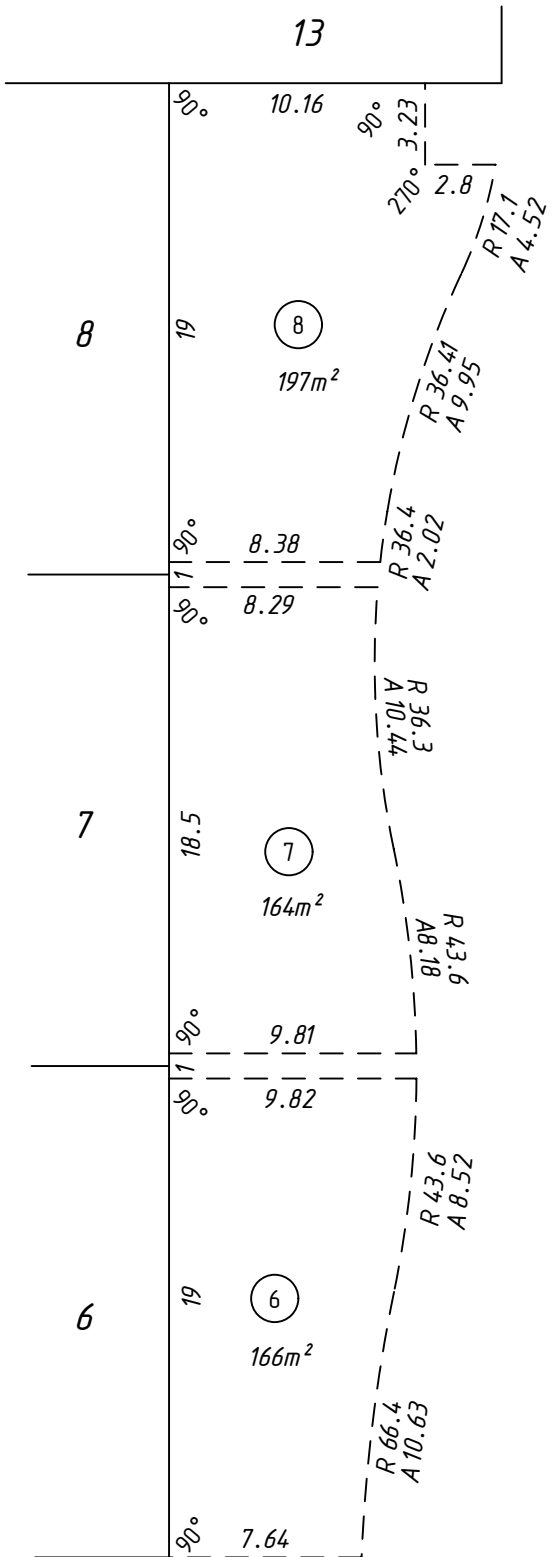

CP 21

SEE SHEET 5

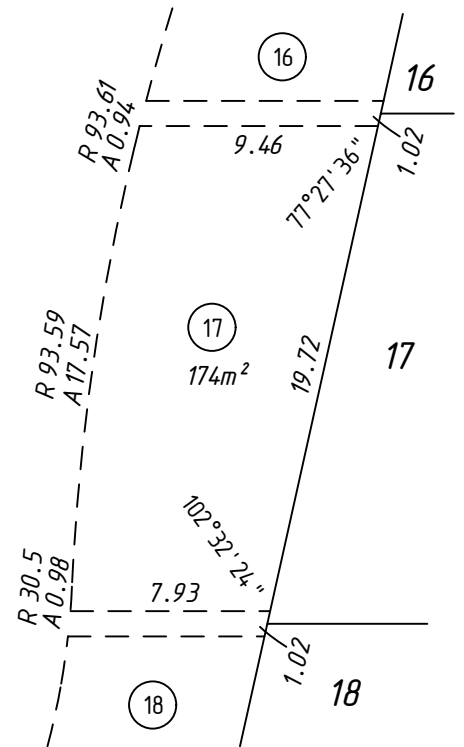


SEE SHEET 6

SEE SHEET 4



MC MULLEN NOLAN GROUP Tel: (08) 6436 1599
177 Spencer Street, South Bunbury, W.A. 6230 Fax: (08) 6436 1500
PO Box 1233, Bunbury info@mngsurvey.com.au
W.A. 6231, Australia www.mngsurvey.com.au
ABN 90 009 363 311

EXCLUSIVE USE SKETCH SP 85753
SURVEY STRATA LOTS IN SUPER LOT 23
SHEET 03 OF 06 SHEETS

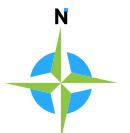

Scale 1 : 300


DRIVE

KYLORING

SEE SHEET 3

CP 21

SEE SHEET 6

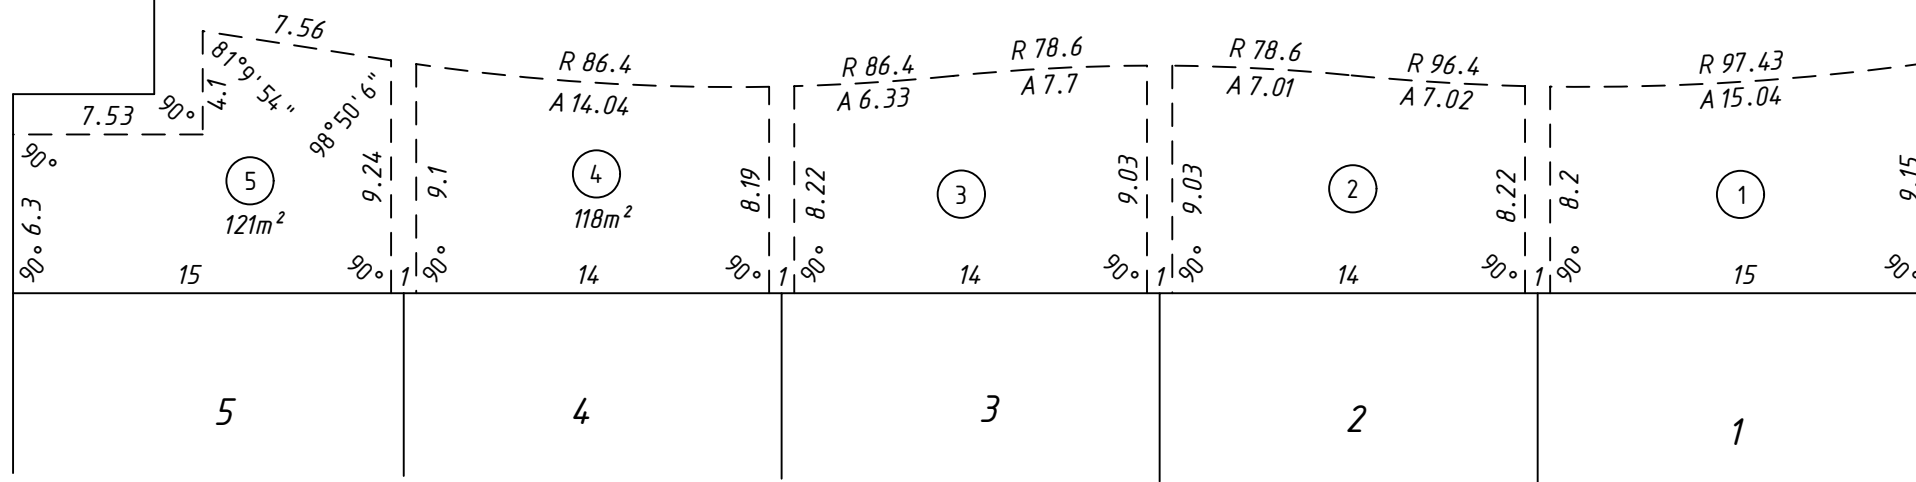


MC MULLEN NOLAN GROUP
177 Spencer Street, South
Bunbury, W.A. 6230
PO Box 1233, Bunbury
W.A. 6231, Australia
Tel: (08) 6436 1599
Fax: (08) 6436 1500
info@mngsurvey.com.au
www.mngsurvey.com.au
ABN 90 009 363 311

EXCLUSIVE USE SKETCH SP 85753
SURVEY STRATA LOTS IN SUPER LOT 23
SHEET 04 OF 06 SHEETS



Scale 1 : 300

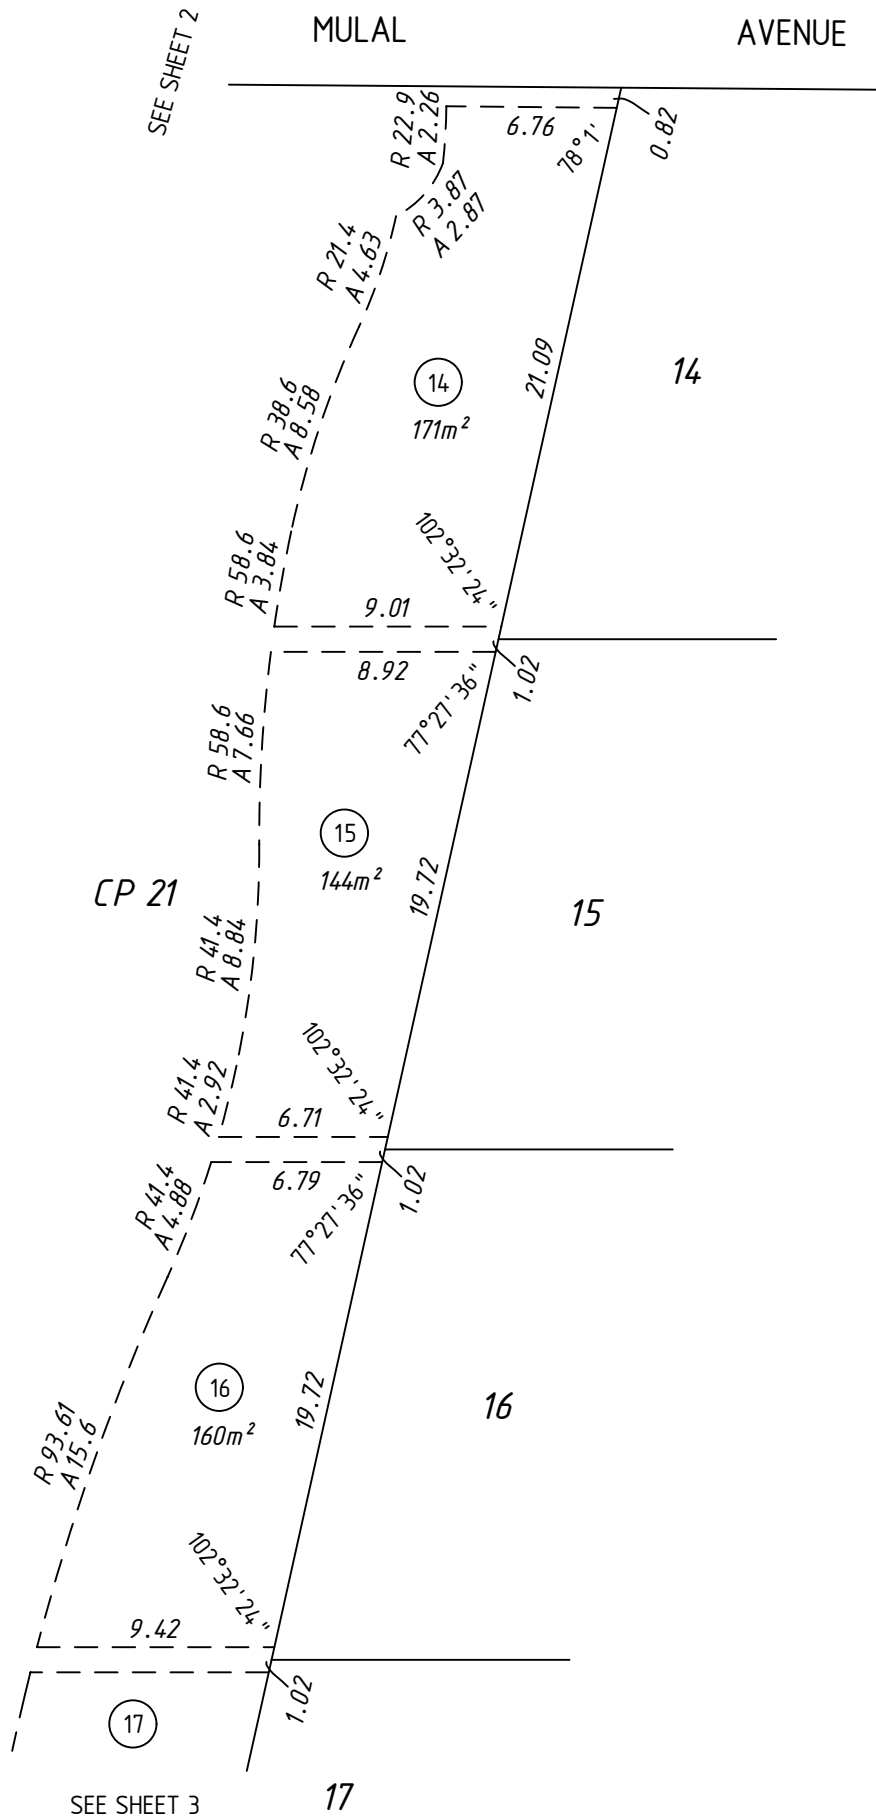


MC MULLEN NOLAN GROUP Tel: (08) 6436 1599
177 Spencer Street, South Bunbury, W.A. 6230 Fax: (08) 6436 1500
PO Box 1233, Bunbury info@mngsurvey.com.au
W.A. 6231, Australia www.mngsurvey.com.au
ABN 90 009 363 311

EXCLUSIVE USE SKETCH SP 85753
SURVEY STRATA LOTS IN SUPER LOT 23
SHEET 05 OF 06 SHEETS



Scale 1 : 300

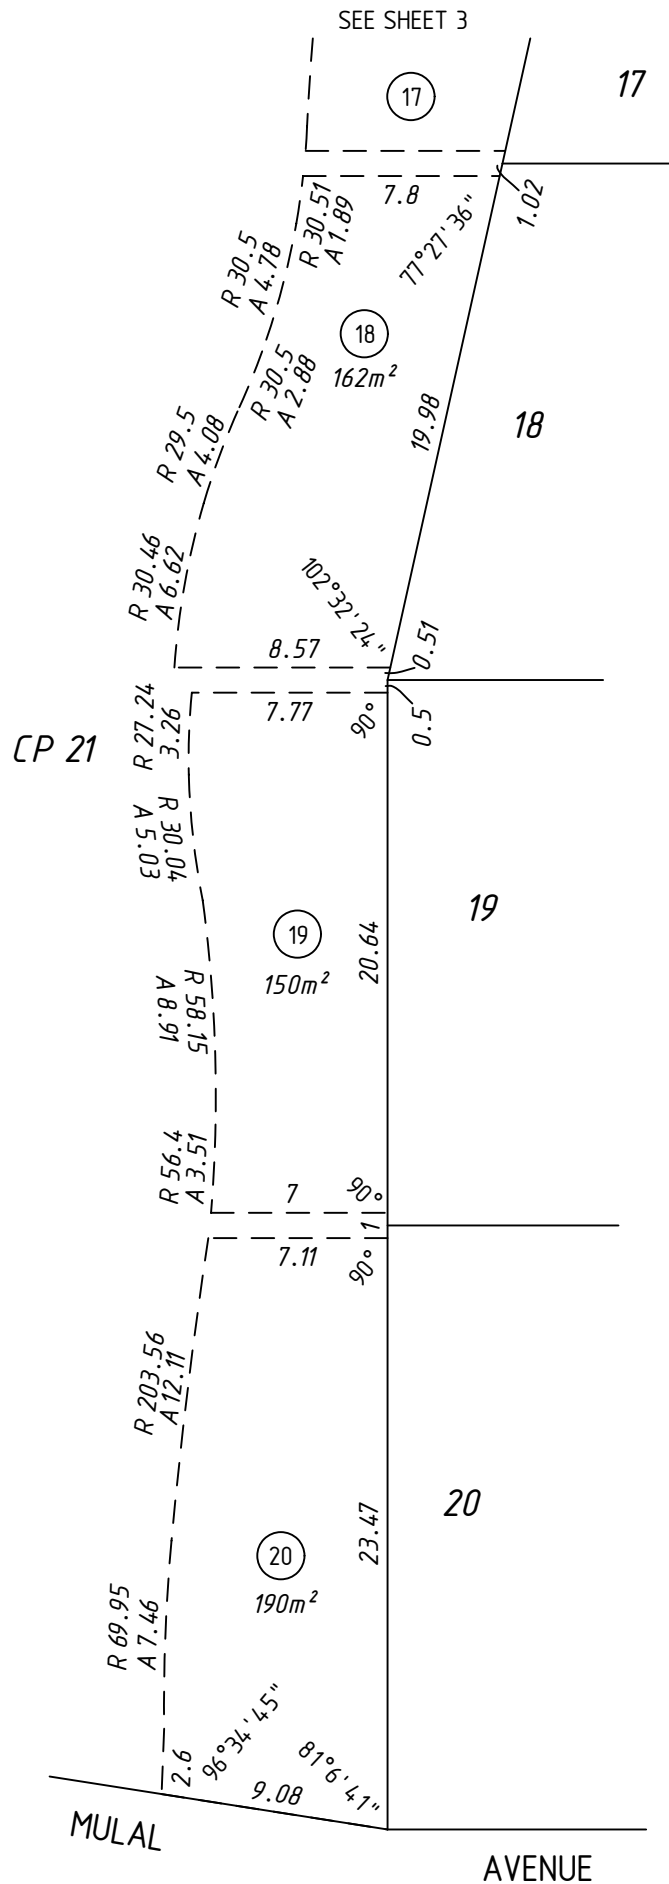

MC MULLEN NOLAN GROUP Tel: (08) 6436 1599
 177 Spencer Street, South Bunbury, W.A. 6230 Fax: (08) 6436 1500
 PO Box 1233, Bunbury info@mngsurvey.com.au
 W.A. 6231, Australia www.mngsurvey.com.au
 ABN 90 009 363 311

EXCLUSIVE USE SKETCH SP 85753
 SURVEY STRATA LOTS IN SUPER LOT 23
 SHEET 06 OF 06 SHEETS



Scale 1 : 300